


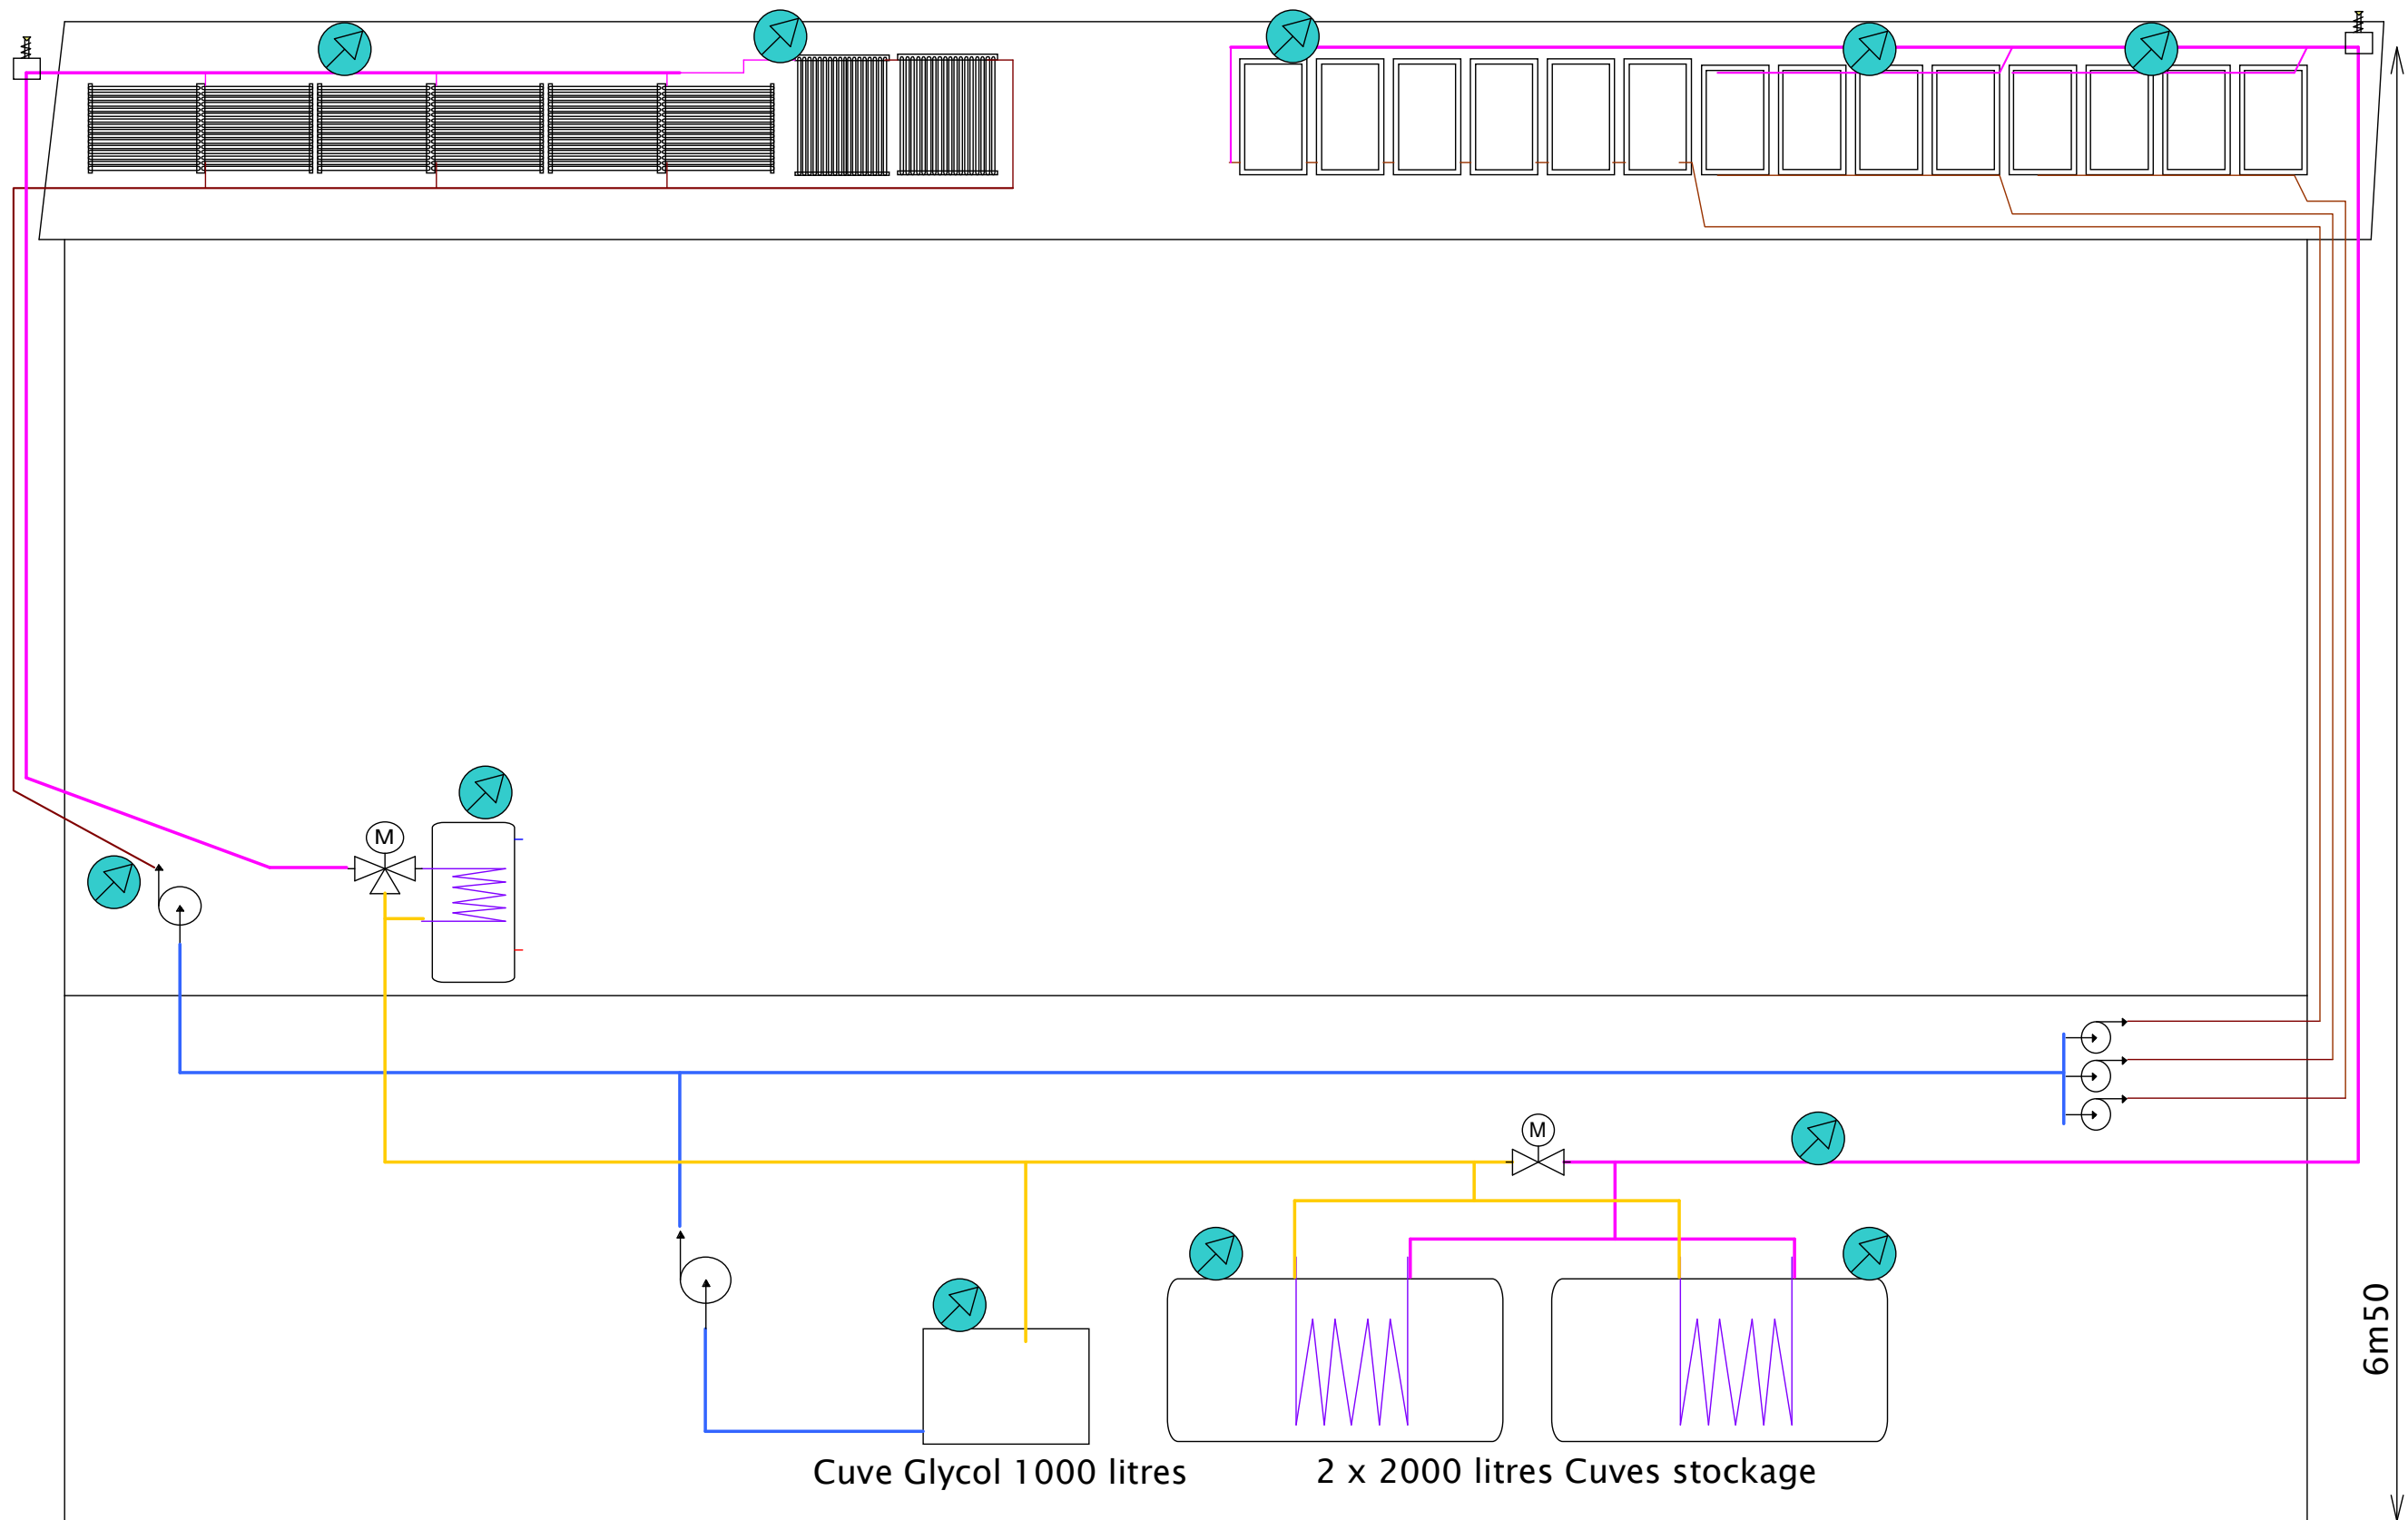

**SCHEMA HYDRAULIQUE**