
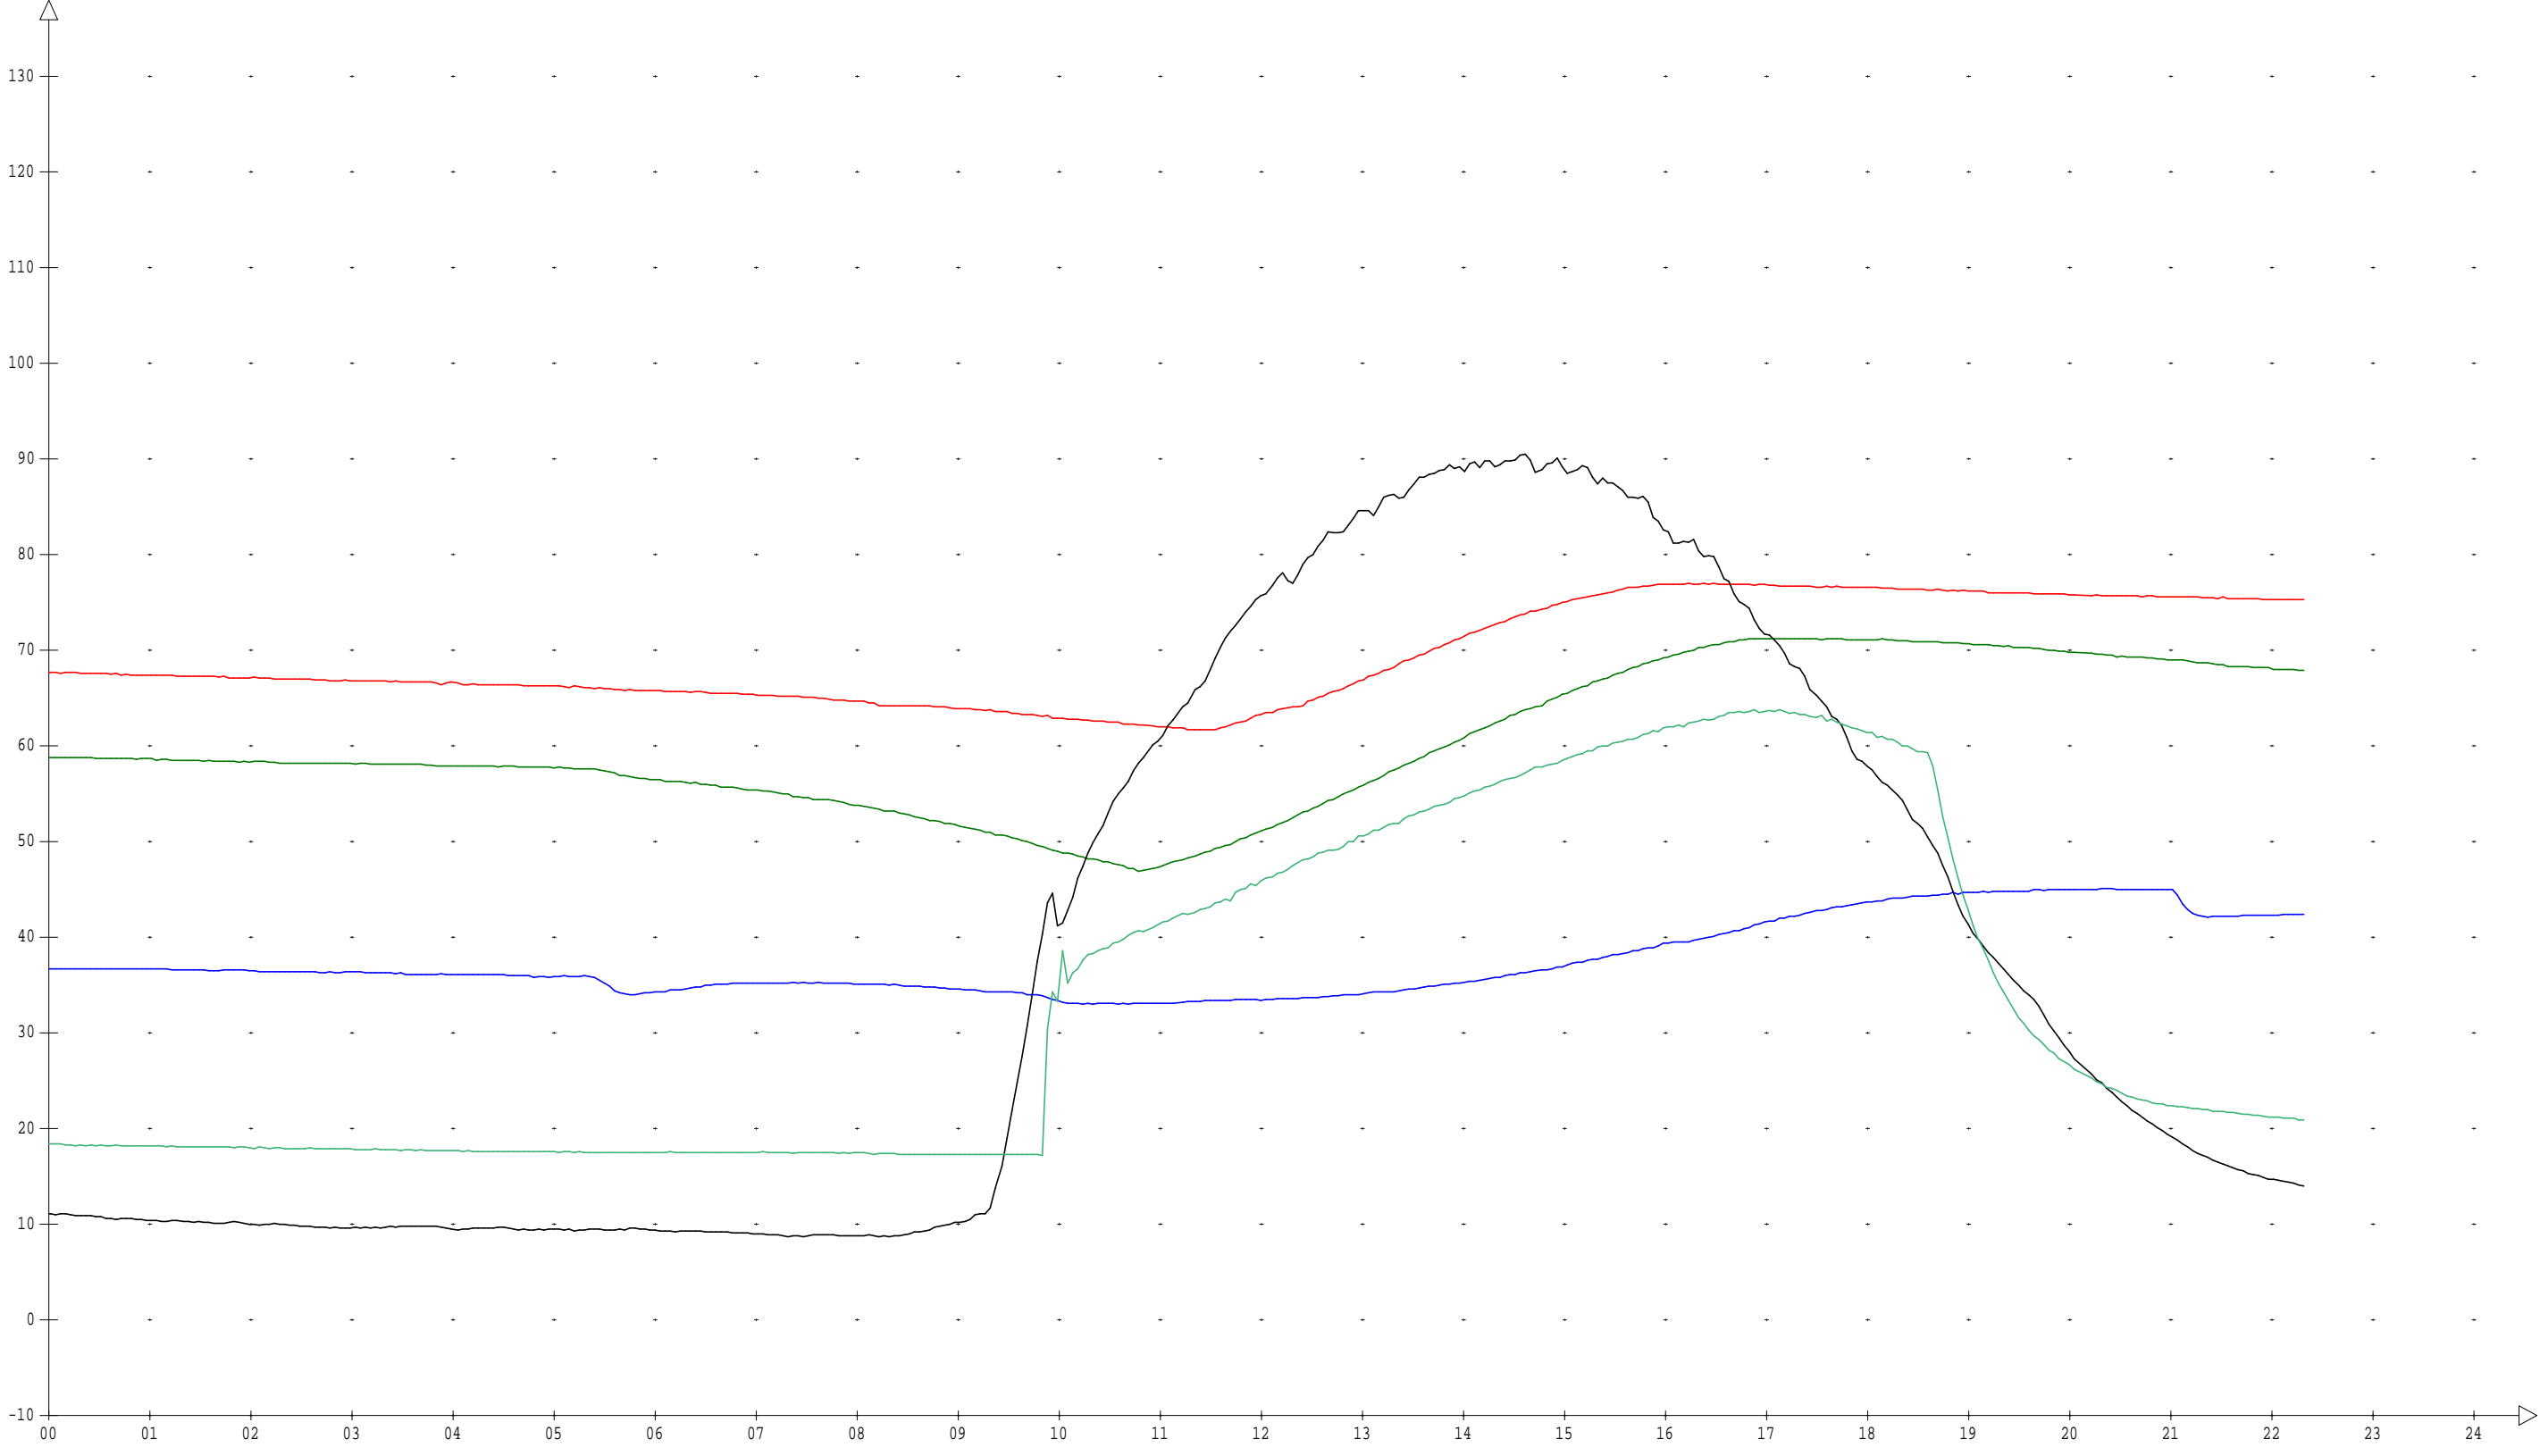


outp 1: Pm Solaire outp 2: Pm Rad outp 3: Vanne solai outp 4: Résistance outp 5: Pm Poele outp 6: Pm Sol outp 7: Ouvert sol outp 8: Ferme sol outp 9: Ouvert rad outp 10:

 

- sens 1: T sup Ballon
- sens 2: T med Ballon
- sens 3: T inf Ballon
- sens 4: T Capteur
- sens 5: T Poele
- sens 6: T Allé Sol
- sens 7: T Allé Rad
- sens 8:
- sens 9: T Exter
- sens 10: T Ambiante
- sens 11:
- sens 12:
- sens 13:
- sens 14: